

LEGEND


- ① - EXISTING 2" COMBINED SERVICE WATER SUPPLY
- ② - EXISTING 2" CURB VALVE
- ③ - EXISTING 3" PIPE SLEEVE
- ④ - EXISTING 2" HOUSE CONTROL VALVE
- ⑤ - EXISTING 2" METER INLET CONTROL VALVE
- ⑥ - EXISTING 1½" NYC APPROVED WATER METER
- ⑦ - EXISTING 2" WATTS LF909 RPZ LOCATED 4'-6½" ABOVE FLOOR
- ⑧ - EXISTING 2" TEST TEE AND VALVE CAPPED
- ⑨ - EXISTING 2" METER OUTLET CONTROL VALVE ON THE RISER
- ⑩ - NEW 2" TYCO MODEL RSV-1 RESIDENTIAL SHUTOFF VALVE ON THE RISER
- ⑫ - NEW 2" OS&Y GATE VALVE
- ⑬ - NEW 2" WATTS 007M1 DCDA
- ⑭ - NEW 2" OS&Y GATE VALVE
- ⑮ - NEW 2" FIRELOCK ALARM CHECK VALVE SERIES 751 WITH BUTTERFLY VALVE, RETARD CHAMBER AND ¾" DRAIN AND NEW 2" BUTTERFLY VALVE FIRELOCK SERIES 705 LOCATED UNDERNEATH

PLAN VIEW
SCALE: 3/8" = 1'-0"


GEORGE PAVEL FP DESIGN, LLC

www.pavelfpdesign.com

| | | | |
|--|--------------|----------------|-------|
| PROJECT: | | JOB No: | |
| DRAWING TITLE: CELLAR PART PLAN | | DRAWING No: | |
| SCALE: AS NOTED | DRAWN BY: GP | CHECKED BY: GP | DATE: |

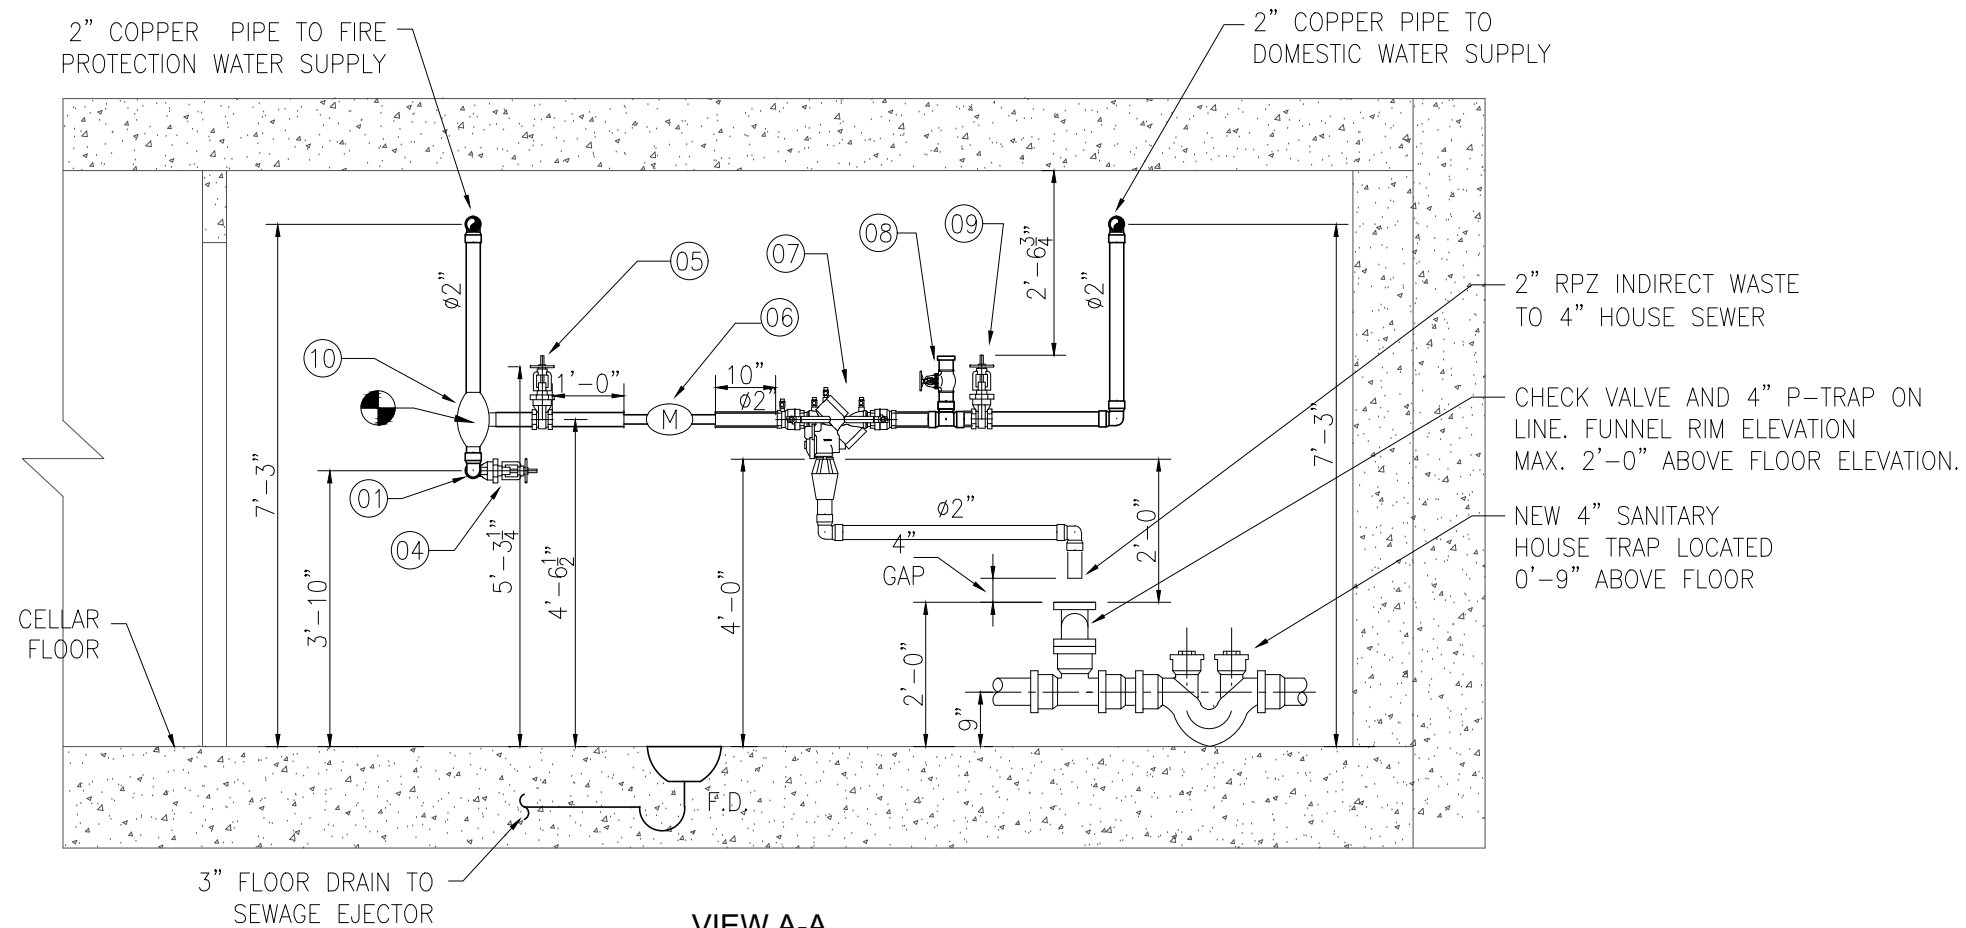

VIEW A-A
SCALE: $\frac{3}{8}'' = 1'-0''$

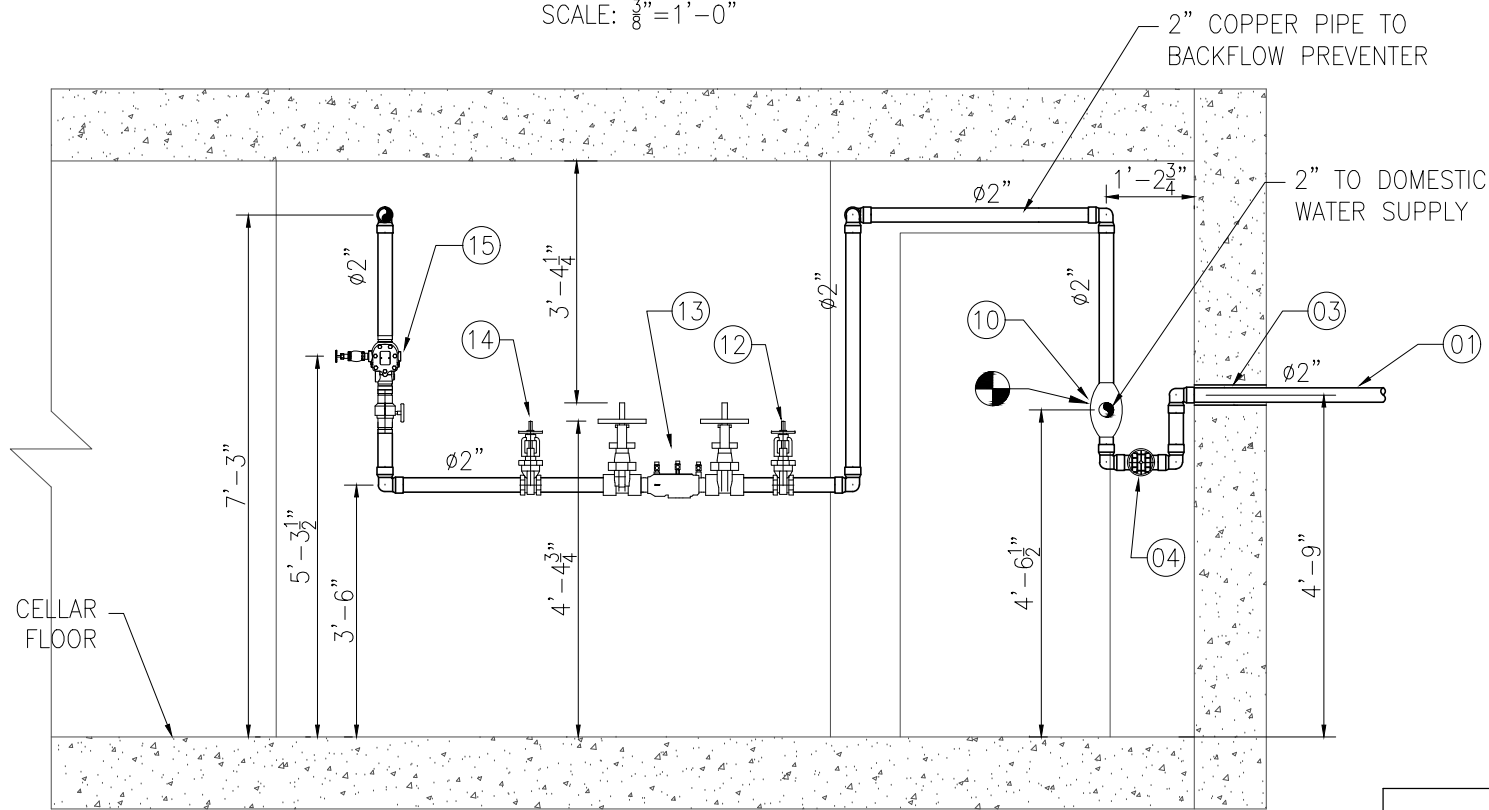


VIEW B-B
SCALE: $\frac{3}{8}'' = 1'-0''$

LEGEND

- ① - EXISTING 2" COMBINED SERVICE WATER SUPPLY FROM COLUMBIA STREET
- ② - EXISTING 2" CURB VALVE
- ③ - EXISTING 3" PIPE SLEEVE
- ④ - EXISTING 2" HOUSE CONTROL VALVE
- ⑤ - EXISTING 2" METER INLET CONTROL VALVE
- ⑥ - EXSITING 1½" NYC APPROVED METER
- ⑦ - EXISTING 2" WATTS LF909 RPZ LOCATED 4'-6½" ABOVE FLOOR
- ⑧ - EXISTING 2" TEST TEE AND VALVE CAPPED
- ⑨ - EXISTING 2" METER OUTLET CONTROL VALVE ON THE RISER
- ⑩ - NEW 2" TYCO MODEL RSV-1 RESIDENTIAL SHUTOFF VALVE ON THE RISER
- ⑫ - NEW 2" OS&Y GATE VALVE
- ⑬ - NEW 2" WATTS 007M1 DCDA
- ⑭ - NEW 2" OS&Y GATE VALVE
- ⑮ - NEW 2" FIRELOCK ALARM CHECK VALVE SERIES 751 WITH BUTTERFLY VALVE, RETARD CHAMBER AND ¾" DRAIN AND NEW 2" BUTTERFLY VALVE FIRELOCK SERIES 705 LOCATED UNDERNEATH

GEORGE PAVEL FP DESIGN, LLC

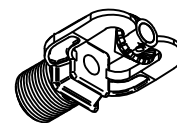

www.pavelfpdesign.com

| | | | |
|---------------------------------------|--------------|----------------|-------------|
| PROJECT: | | | JOB No: |
| DRAWING TITLE: ELEVATION VIEWS | | | DRAWING No: |
| SCALE: AS NOTED | DRAWN BY: GP | CHECKED BY: GP | DATE: |